

## J Riverwald Sunroom - Gable

### Job Information

---

Client	Address	Phone
Joe Riverwald	4240 Sunny Ln	555-444-1212
Job Status	City	
Created	Anytown	
Start Date	State	
2018-08-13	OH	
End Date	Zip	
2018-09-17	44044	

### Notes

Call ahead so they can secure their pets.

## J Riverwald Sunroom - Gable - Wall 1

### WALL

Width: 144" Height: 96" Top Post Height: 96"

Top Plate Size: 2" Bottom Plate Size: 2" Left Post Size: 2" Right Post Size: 4" Post Size: 2"

### TRANSOM

Height: 12" Horizontal Post Size: 2" Opening Material: Window

Openings: (1) 49" W x 12" H (2) 49" W x 12" H

### WINDOWS

Openings: (1) 49" W x 64" H (2) 49" W x 64" H

### KICK PANEL

Height: 12" Horizontal Post Size: 2" Opening Material: Solid Vinyl

Openings: (1) 49" W x 12" H (2) 49" W x 12" H


### DOOR

Dimensions: 36" W x 80" H

### DOOR TRANSOM

Height: 12" Horizontal Post Size: 2" Opening Material: Window

Openings: (1) 36" W x 12" H

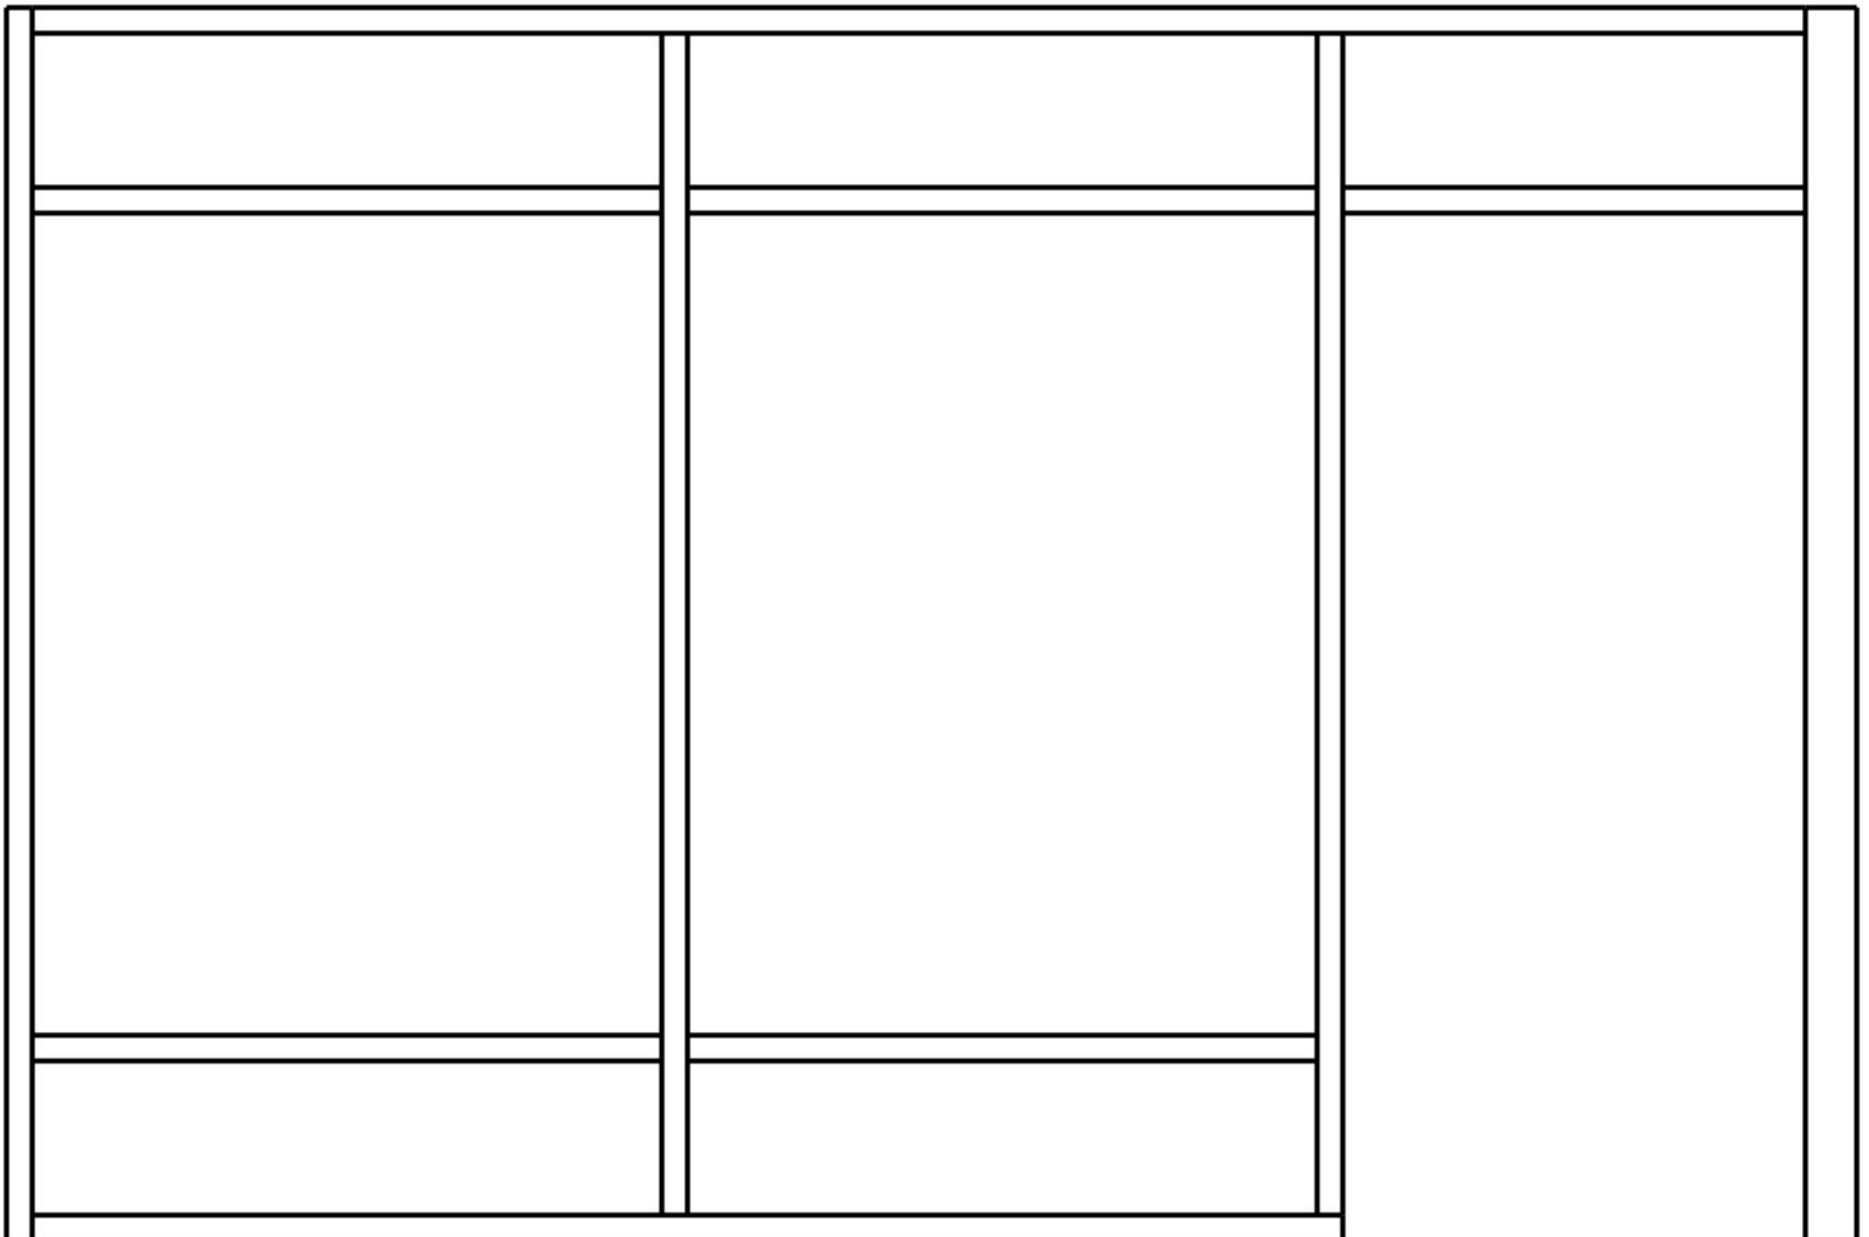

## J Riverwald Sunroom - Gable - Wall 2

### WALL

Width: 180" Height: 96" Top Post Height: 82"

Top Plate Size: 2" Bottom Plate Size: 2" Top Plate Offset: 13.0625" Left Post Size: 4" Right Post Size: 4" Center Post Size: 4" Post Size: 2"

### ROOF

Pitch: 3.25/12 Height: 120.375" Top Chord Size: 2" Center Post Size: 4" Opening Material: Window

Openings: (1) 41" B x 13.0625" LH x 42.5" T x 24.1875" RH (2) 41" B x 24.6875" LH x 42.5" T x 35.8125" RH (3) 41" B x 35.8125" LH x 42.5" T x 24.6875" RH (4) 41" B x 24.1875" LH x 42.5" T x 13.0625" RH


### WINDOWS

Openings: (1) 41" W x 64" H (2) 41" W x 64" H (3) 41" W x 64" H (4) 41" W x 64" H

### KICK PANEL

Height: 12" Horizontal Post Size: 2" Opening Material: Solid Vinyl

Openings: (1) 41" W x 12" H (2) 41" W x 12" H (3) 41" W x 12" H (4) 41" W x 12" H

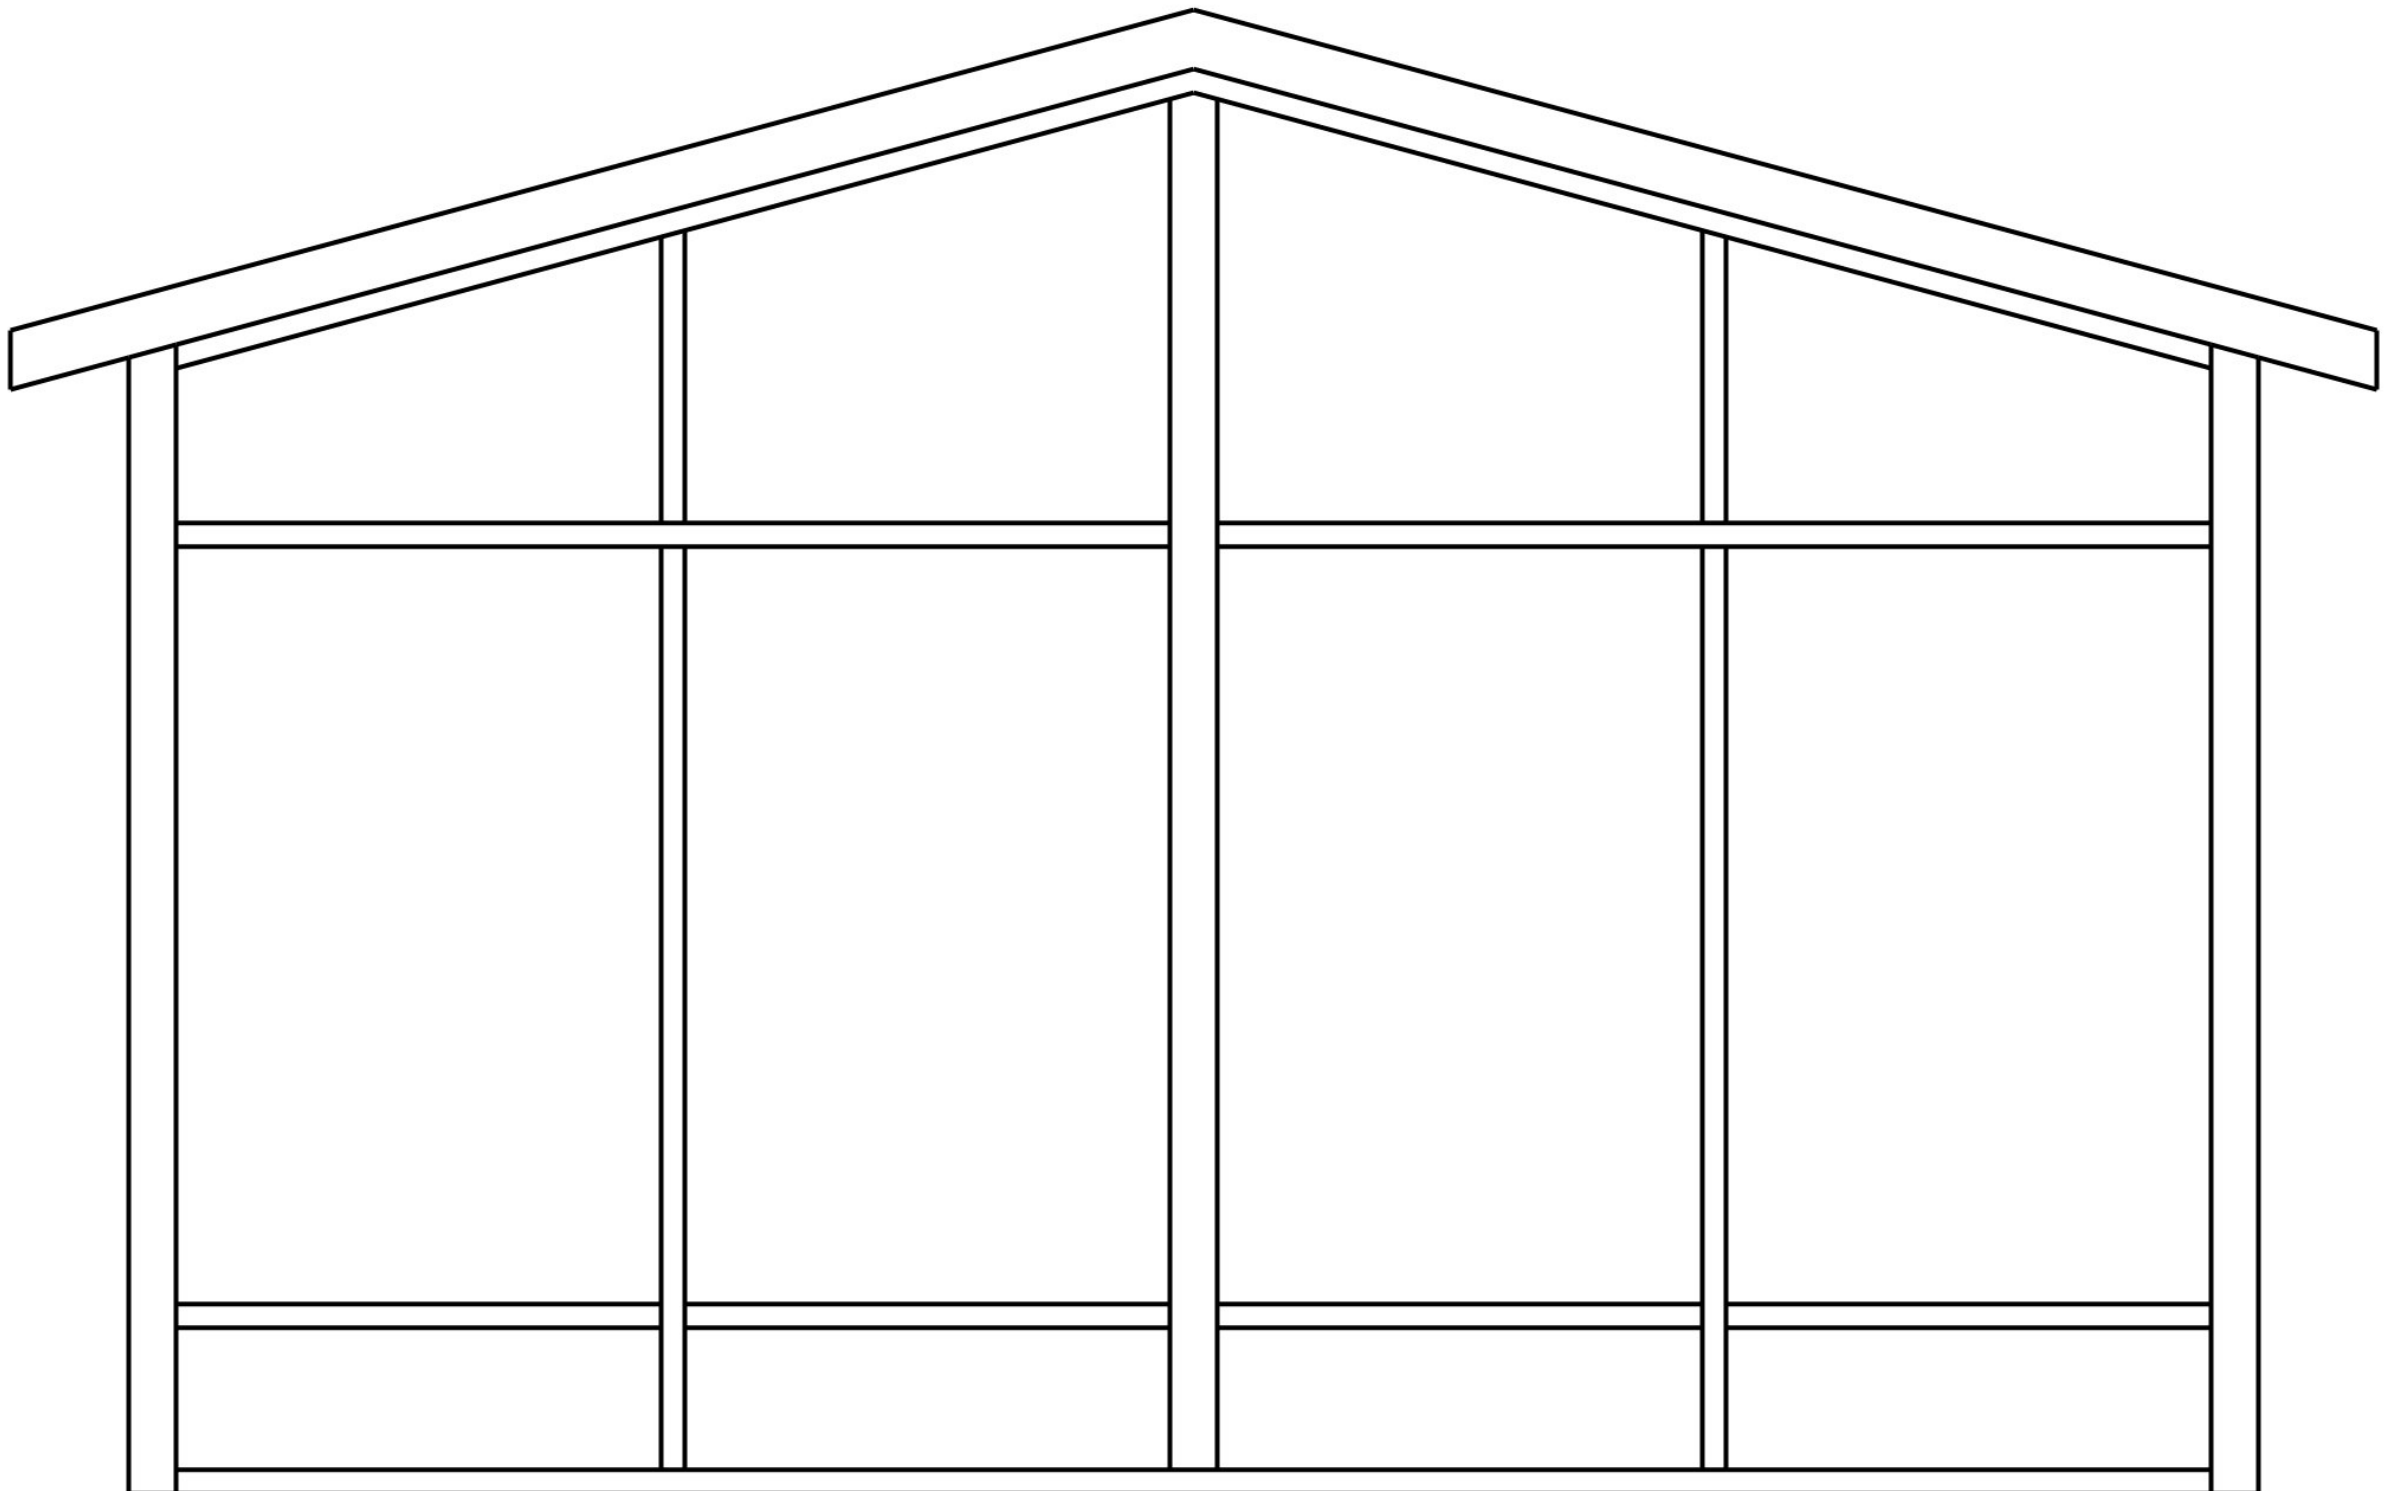



## J Riverwald Sunroom - Gable - Wall 3

### WALL

Width: 144" Height: 96" Top Post Height: 96"

Top Plate Size: 2" Bottom Plate Size: 2" Left Post Size: 4" Right Post Size: 2" Post Size: 2"

### TRANSOM

Height: 12" Horizontal Post Size: 2" Opening Material: Window

Openings: (1) 49" W x 12" H (2) 49" W x 12" H

### WINDOWS

Openings: (1) 49" W x 64" H (2) 49" W x 64" H

### KICK PANEL

Height: 12" Horizontal Post Size: 2" Opening Material: Solid Vinyl

Openings: (1) 49" W x 12" H (2) 49" W x 12" H

### DOOR

Dimensions: 36" W x 80" H

### DOOR TRANSOM

Height: 12" Horizontal Post Size: 2" Opening Material: Window

Openings: (1) 36" W x 12" H

